


征收宗地界址图

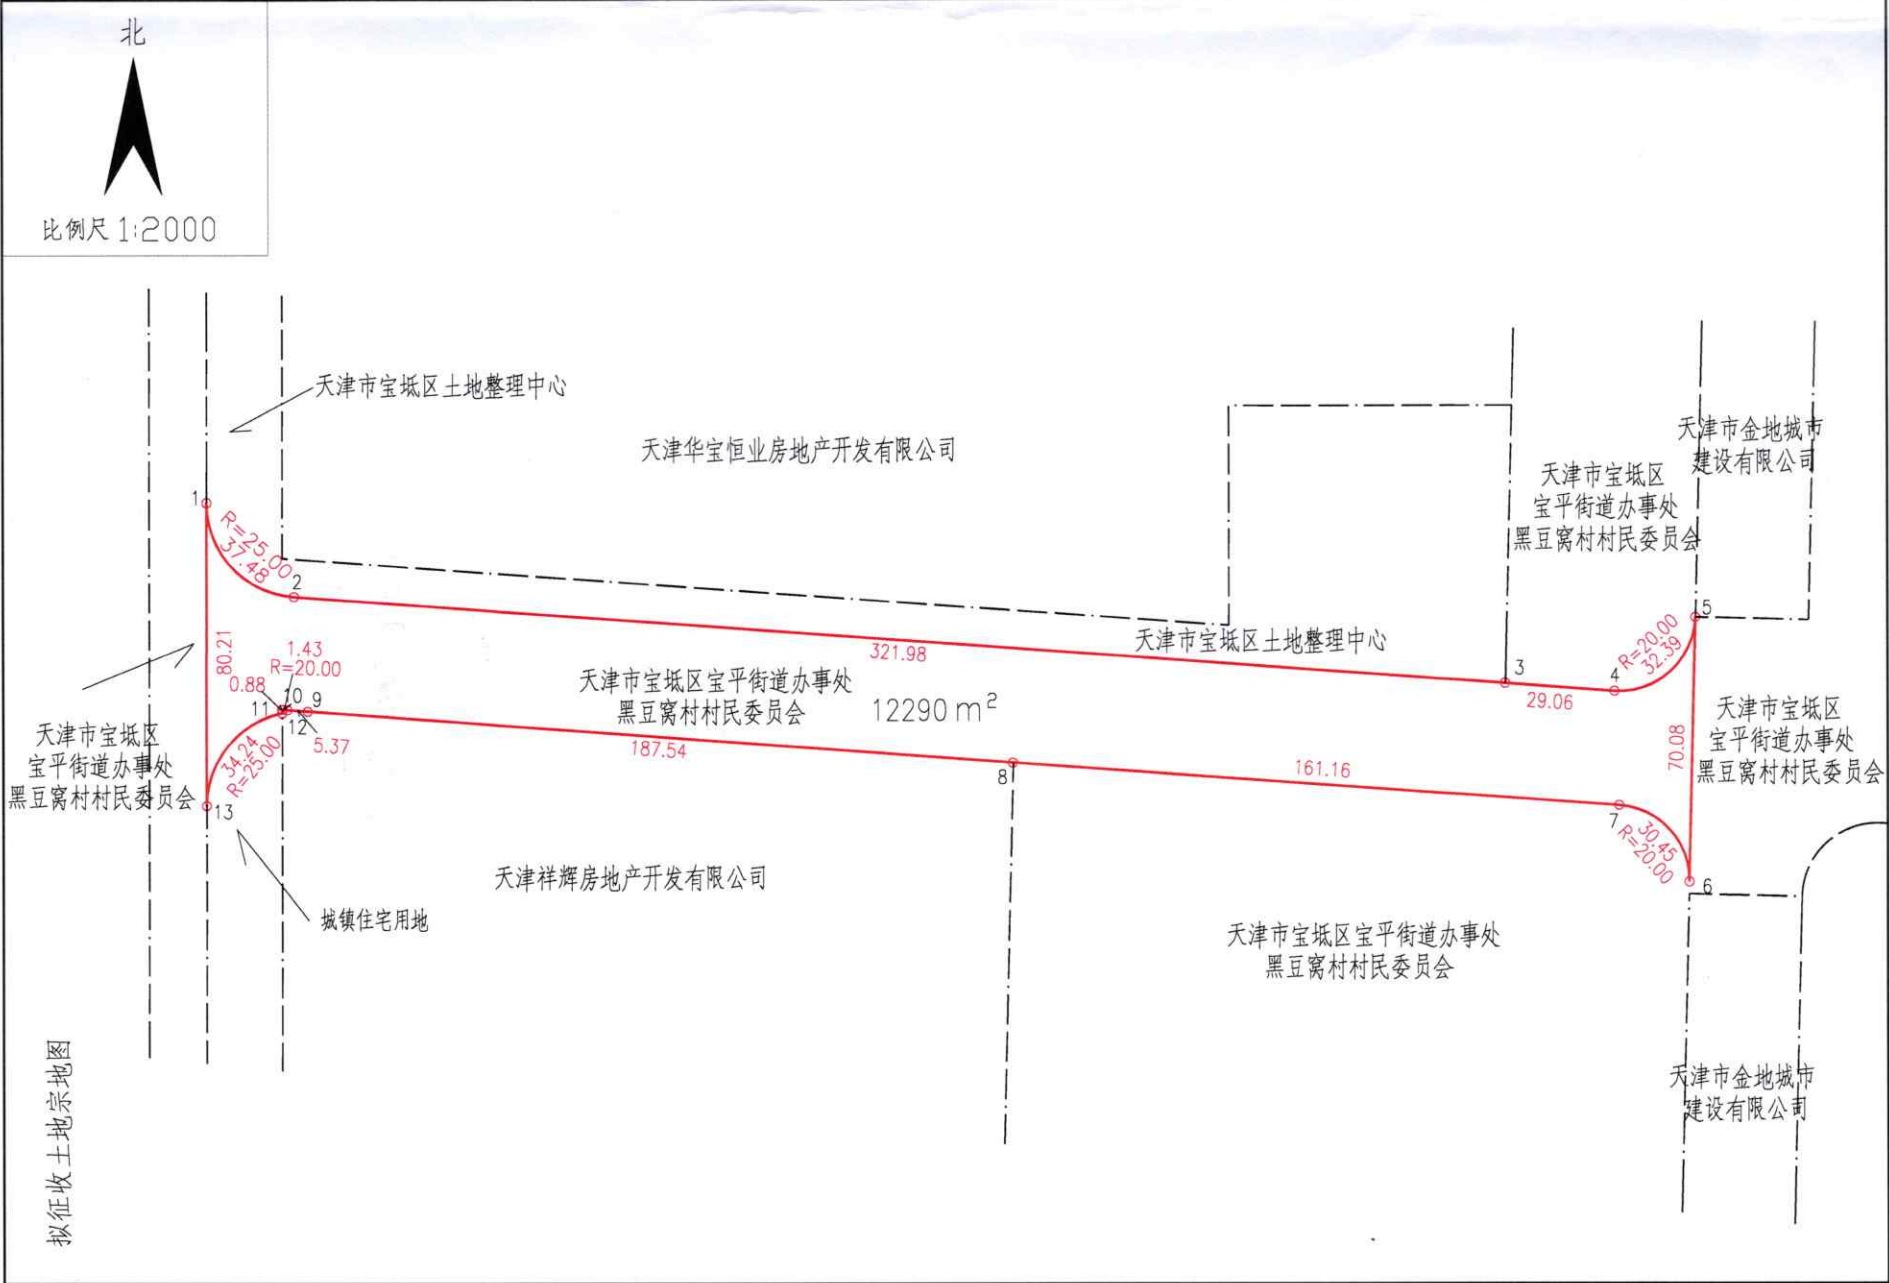

界址点成果表					第 1 页
					共 1 页
宗地号					
宗地名					天津市宝坻区宝平街道办事处黑豆窝村村民委员会
宗地面积 (平方米)					12290
建筑占地 (平方米)					
界址点坐标					
序号	点号	坐 标		边 长	
		X (m)	Y (m)		
1	1	4396447.136	496626.405	37.48 R=25.00	
2	2	4396422.173	496649.586	321.98	
3	3	4396398.739	496970.711	29.06	
4	4	4396396.626	496999.698	32.39 R=20.00	
5	5	4396416.086	497021.148	70.08	
6	6	4396346.024	497019.440	30.45 R=20.00	
7	7	4396366.458	497000.901	161.16	
8	8	4396378.187	496840.170	187.54	
9	9	4396391.836	496653.129	5.37	
10	10	4396392.226	496647.771	1.43 R=20.00	
11	11	4396392.280	496646.338	0.88	
12	12	4396391.403	496646.337	34.24 R=25.00	
13	13	4396366.931	496626.309	80.21	
14	1	4396447.136	496626.405		

说明: 1、《征收宗地界址图》应按1:500精度进行测绘,明确征收宗地范围及拟征收宗地范围,拟征收宗地应附界址点和界址坐标

2、集体土地所有权人应在该图上对征收范围进行盖章确认